
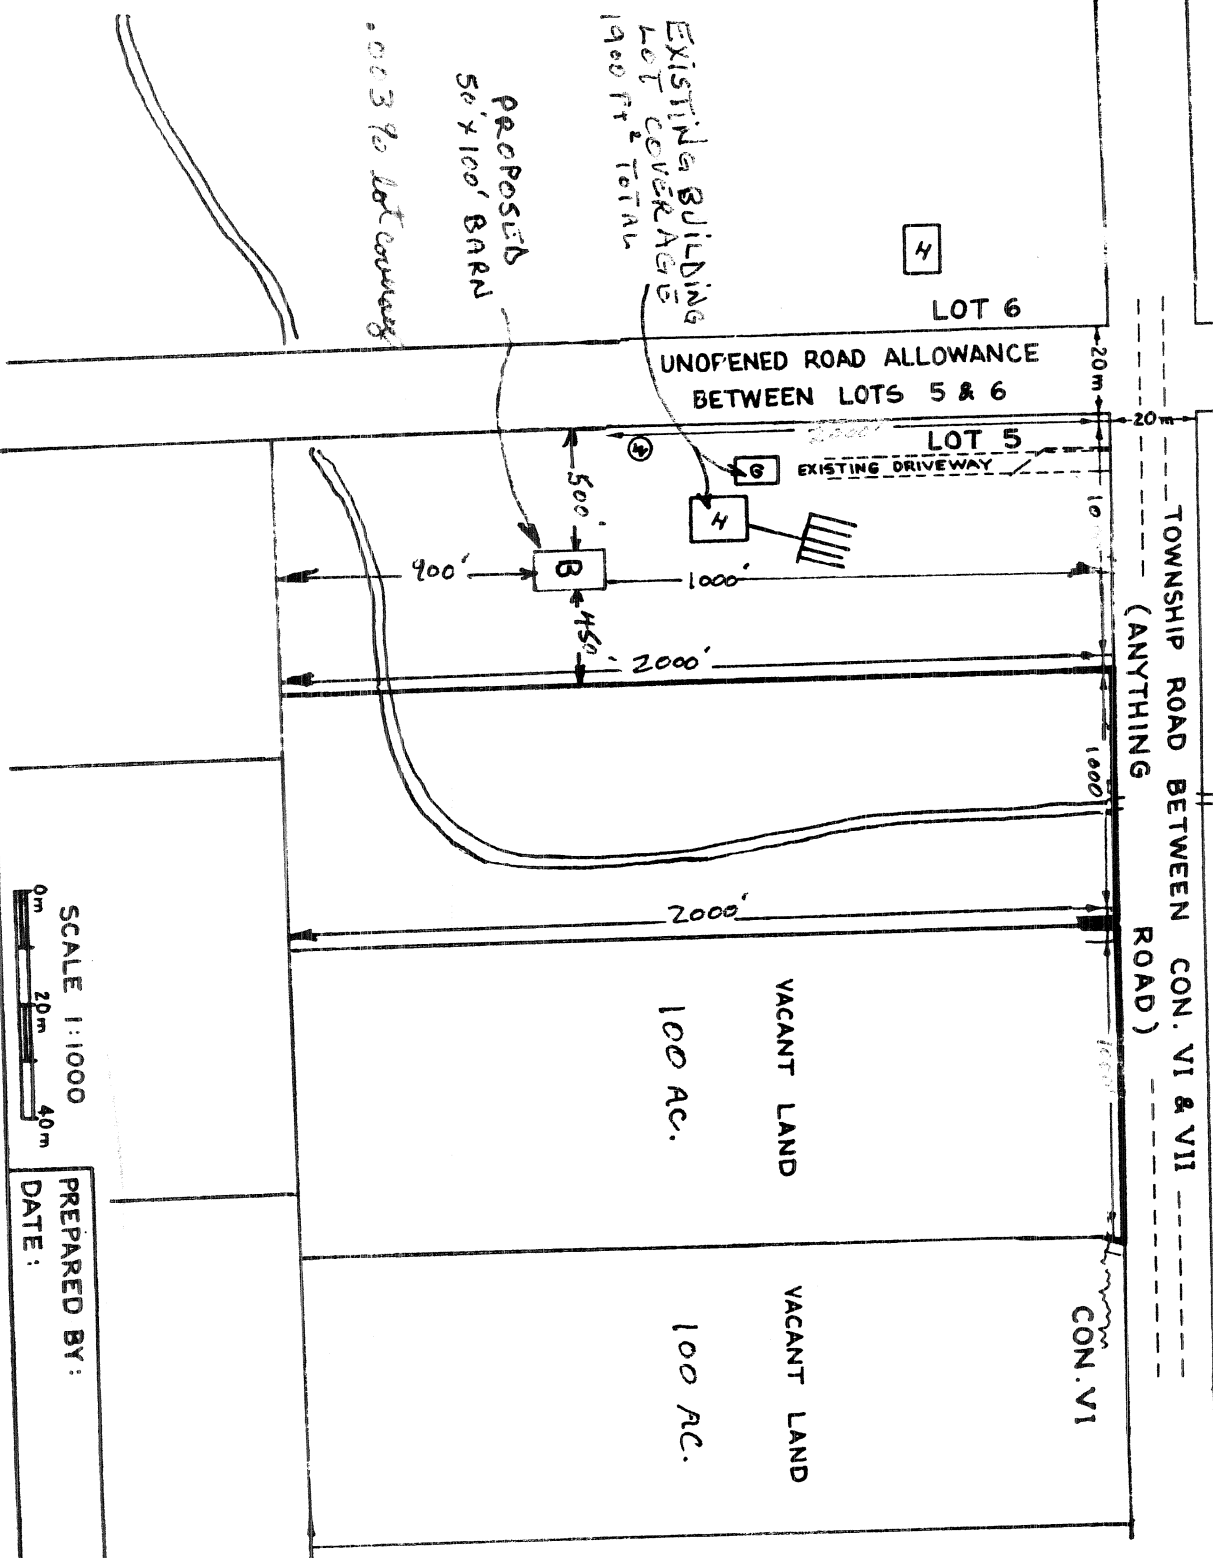


SAMPLE SKETCH

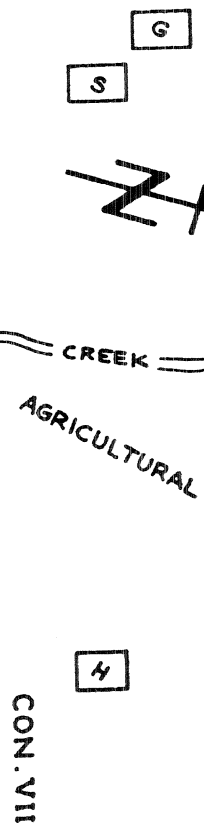


SCALE 1:1000

PREPARED BY:
DATE:

PROPOSED SEVERANCE
 LOT 5, CON. VI
 XXXX WARD
 TOWN (SHIP) XXXX

KEY PLAN

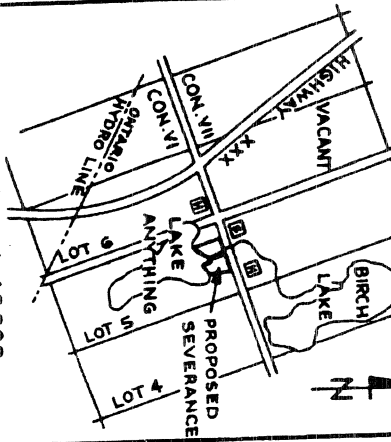

SCALE ~ 1:40,000

LEGEND:

- [H] HOUSE
- [G] GARAGE
- [BH] BOAT HOUSE
- [S] STORE
- [W] WELL
- [TF] TILE FIELD

SITE DESCRIPTION:

The lot is located on Anything Road, 0.5 km from its intersection with Hwy. XXX. The house is the third one on the right and is red brick. There is a yellow mail box at the end of the driveway.